

Temporary Works Permit:

Permit No: 935

Issue Date: 28 June 2018

This approval issued under S138 of the Roads Act 1993 authorises the holder to carry out the works described below in accordance with the attached General Conditions and any Special Conditions of Approval.

Principal /Permit Holder:

Agent/Contractor:

Name:	Lendlease
Address 1:	Lvl 14, Tower 3
Address 2:	300 Barangaroo Ave, Barangaroo
Office No:	
Rep Name:	Mr Simon Hamilton
Rep No:	0418 434 104
Rep Email:	Simon.Hamilton@lendlease.com

Name:	
Address 1:	
Address 2:	
Office No:	
Rep Name:	
Rep No:	
Rep Email:	

Point of Contact:	Justin Knight
Mobile Phone No:	0466 196 498
IST Area	

THE PERMIT HOLDER IS REQUIRED TO CONTACT THE POINT OF CONTACT (NOMINATED ON THE LEFT) PRIOR TO COMMENCING ANY WORKS.

Works date(s):

TCP No. Refer Attached Plans
Day works:
7.00AM – 5.00PM 7 July 2018

THE PERMIT HOLDER IS THE POINT OF CONTACT ON COMPLETION OF PERMANENT RESTORATION WORKS.

Site #	Work site location (Different frontages of same site)	Asp	Pav	Kerb	Road	Dway
1	Exchange Place	Yes	Yes	Yes	Yes	Yes

Opening type/s & deposit amounts incl. application fee

Fee type	Quantity	Amount
Application fee	1 x \$75	\$75.00
Use of Public Domain	1 x \$480 x 1 day	\$480.00
Inspection fee	2 x \$275	\$550.00

TOTAL FEE PAYABLE (GST INCL.)	\$0.00 (fees waived)
--------------------------------------	--------------------------------

Type of Works/Comments
Pocket Parks – Removal of Planter Boxes & Installation of ATF Fencing
Refer Special Conditions

FEEES ARE IN ACCORDANCE WITH THE BARANGAROO DELIVERY AUTHORITY FEES AND CHARGES.

ANY EXTENSION OF TIME MUST BE APPROVED IN WRITING FROM THE BARANGAROO DELIVERY AUTHORITY. ALL PAGES OF THIS APPROVAL ARE TO BE KEPT ON SITE AT ALL TIMES.

Justin Knight
Senior Project
Officer - Streets

Ian Moore
Precinct Operations
Manager

Special conditions


The logo for Barangaroo, featuring the word "Barangaroo" in a bold, blue, sans-serif font.

Associated with

Temporary Works Permit:


Permit No: 935

1. Forklift to be escorted by spotters when moving between job site and works compound.
2. Forklift to give-way to pedestrians at all times.
3. No pedestrian movements to be restricted.

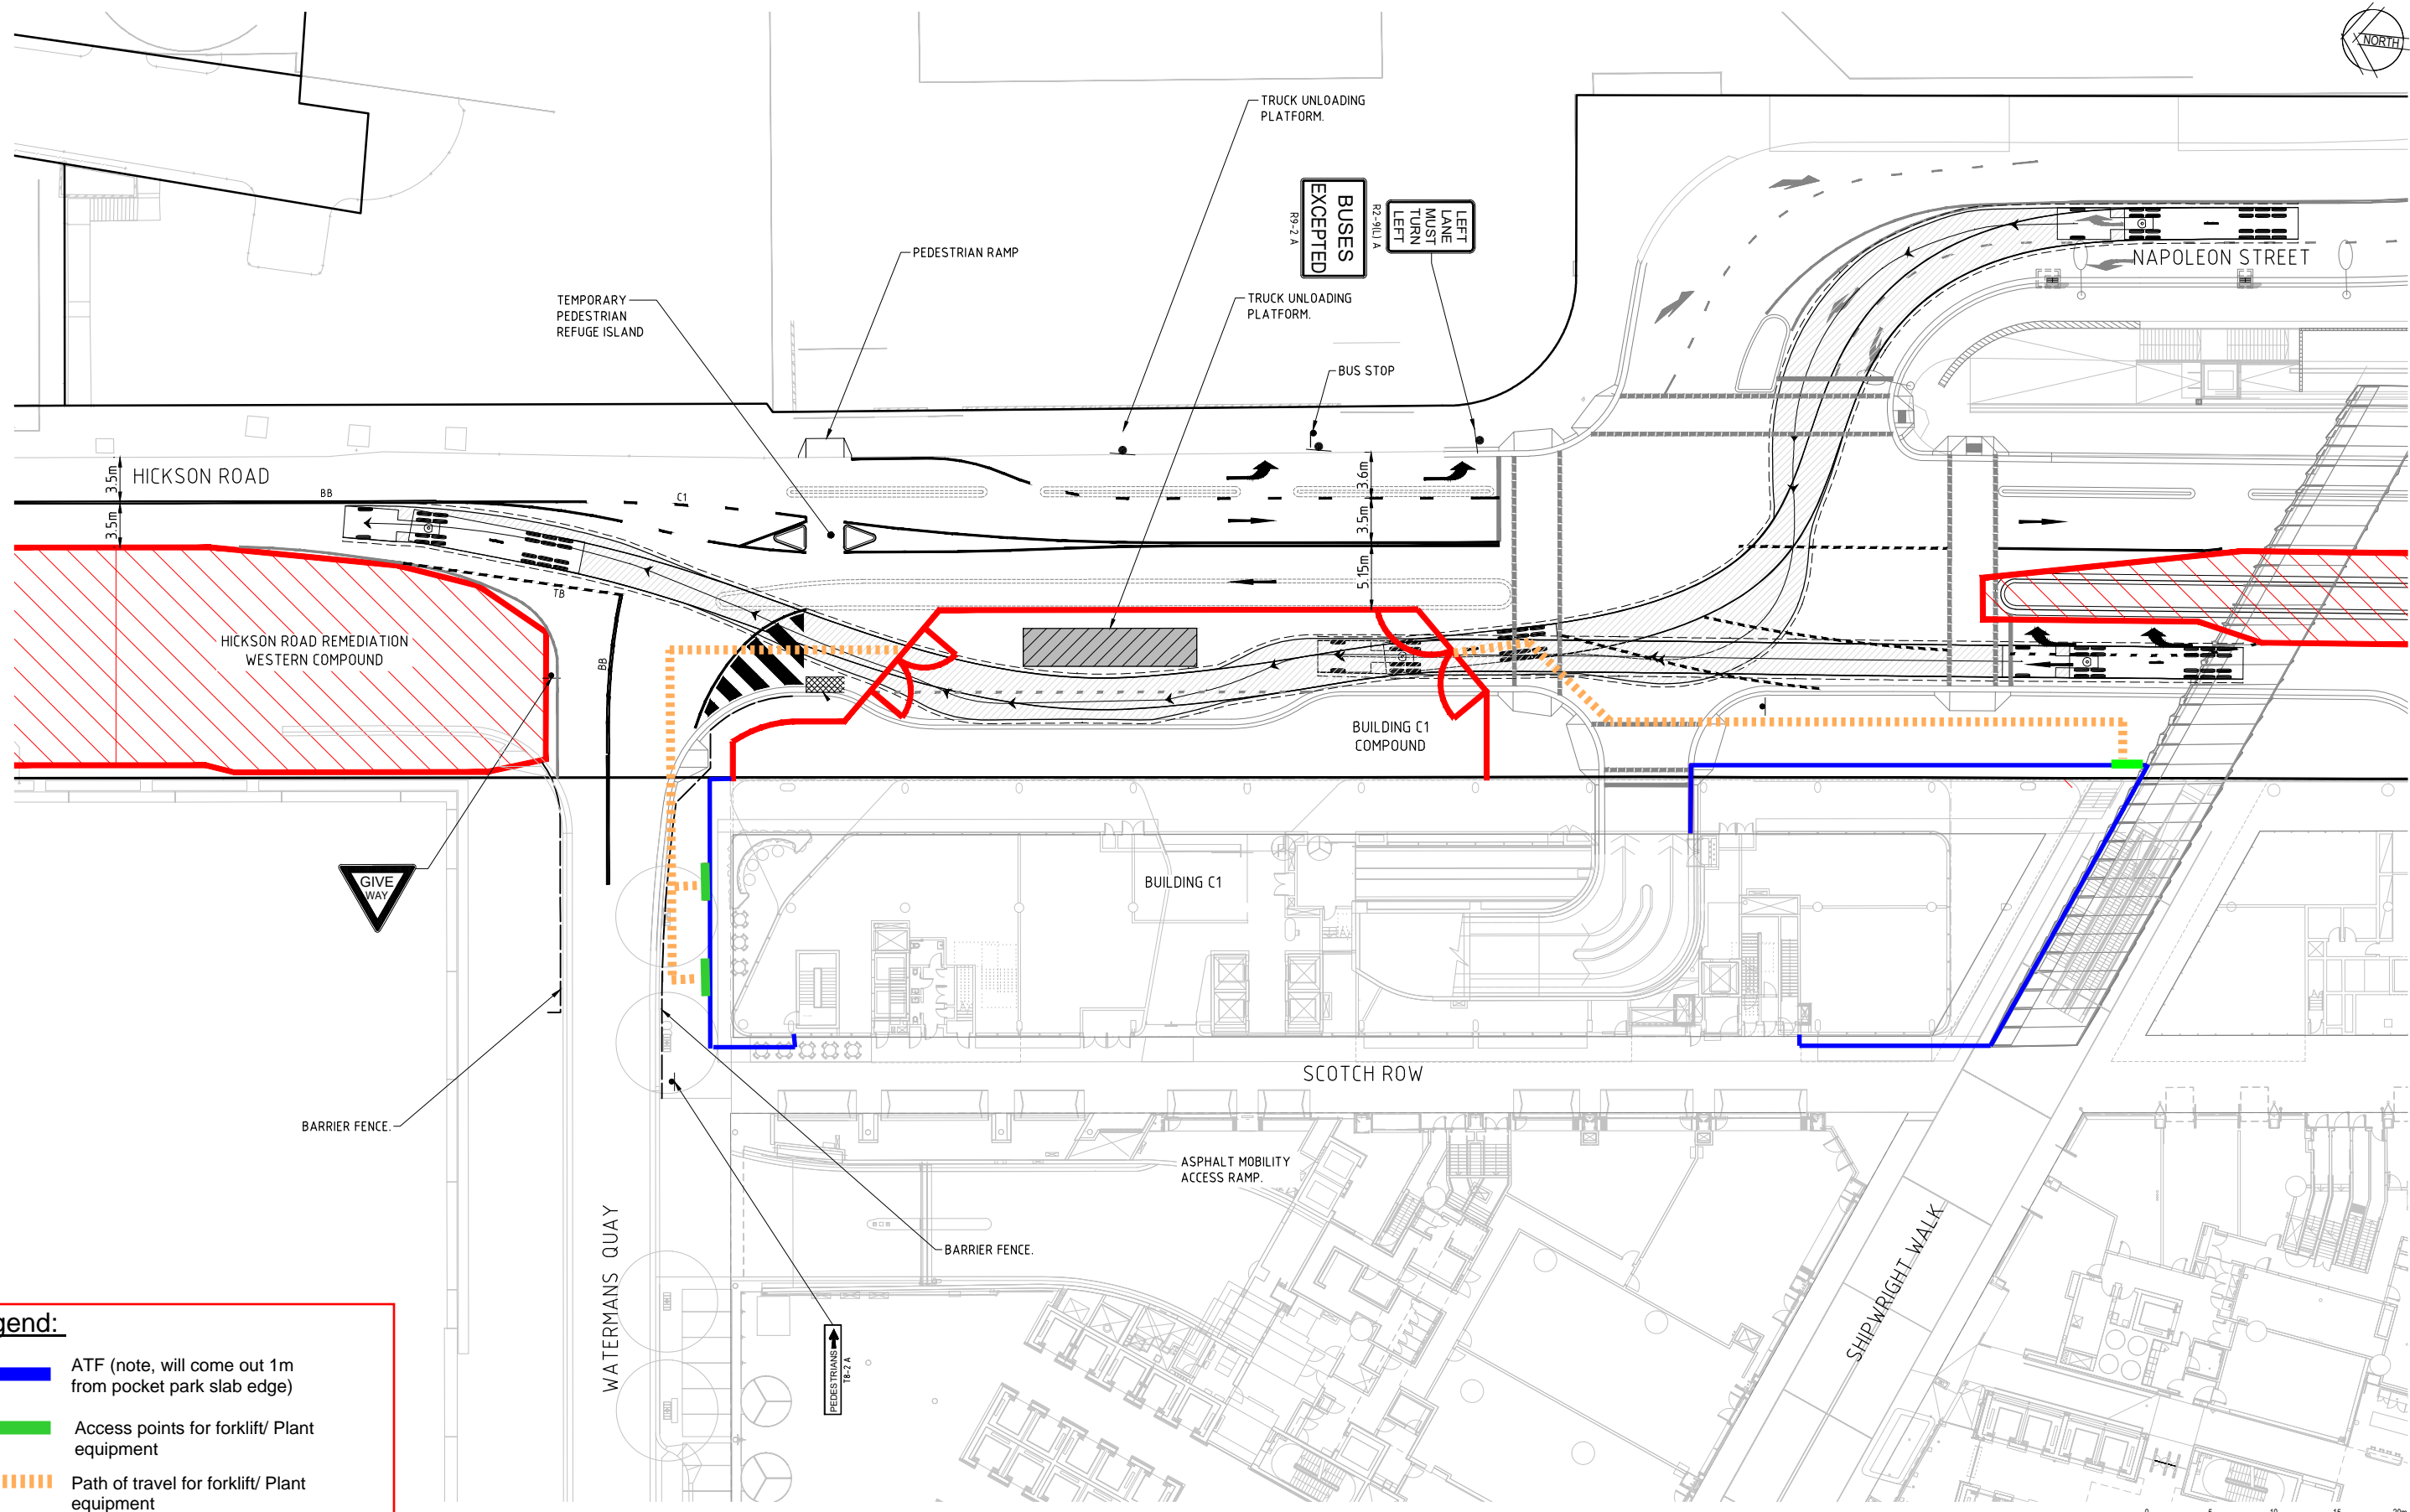

Legend:

- ATF (note, will come out 1m from pocket park slab edge)
- Access points for forklift/ Plant equipment
- Path of travel for forklift/ Plant equipment

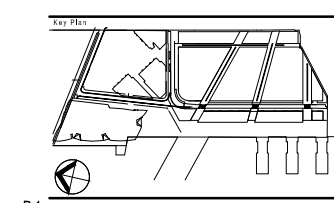

Rev.	Item	Revision Description	Date	Rev.	Item	Revision Description	Date
3	ISSUE FOR INFORMATION		18.05.18				
2	ISSUE FOR INFORMATION		07.05.18				
1	ISSUE FOR INFORMATION		27.04.18				

© Cardno Limited All Rights Reserved.
 This document is produced by Cardno Limited solely for the benefit of and use by the client in accordance with the terms of the retainer. Cardno Limited does not and shall not assume any responsibility or liability whatsoever to any third party arising out of any use or reliance by third party on the content of this document.

Cardno (NSW/ACT) Pty Ltd | ABN 55 001 145 035
 Level 9, The Forum, 203 Pacific Highway
 St Leonards, NSW 2055
 Tel: 02 9456 7700 Fax: 02 9439 5170
 Web: www.cardno.com.au

Lead Architects	RSHP Australia Pty Ltd Ivan Ivanovic Principal Architect RMA NSW AIB 9424 Sydney NSW 2000	Principal	
Collaborating Architects	Lend Lease Craigie Hill Jones Principal Architect FMAA NSW AIB 4035 ASB 97 800 088 142	Developer	Lend Lease
Contractor	30 The Bend 30 Hickson Road Millsers Point NSW 2000 www.lendlease.com	Project Management & Construction	Lend Lease
		Design	Lend Lease

Project		Title	
BARANGAROO SOUTH		BARANGAROO COORDINATED CONSTRUCTION C1 COMPOUND TMP ENTRY / EXIT 19m SEMI-TRAILER VEHICLE TURNING PATHS	
Drawn By	MDH	Checked	MKH
Scale	1:200	Approved By	
Project No.	161804	Site No.	CTMP-C1-SK001
Revision No.		Revision	3